




Fasade mot: Nord

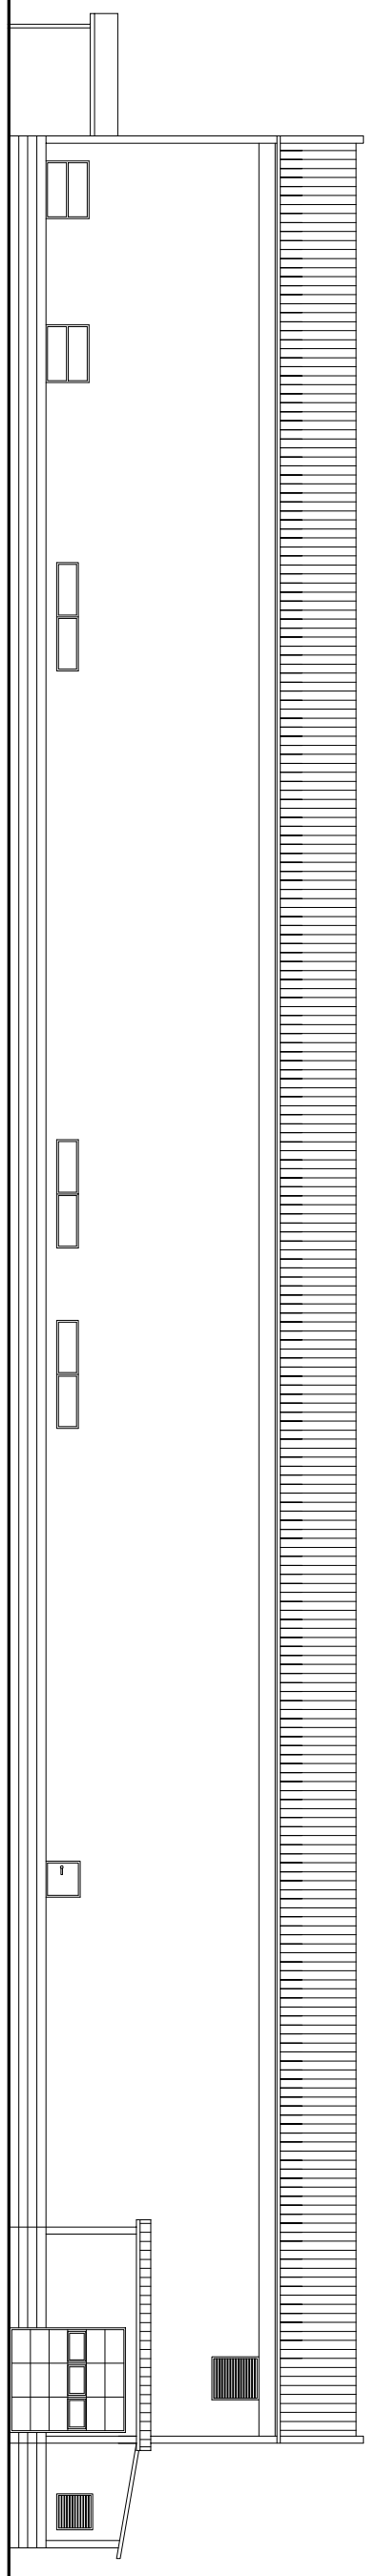

Fasade mot: Syd

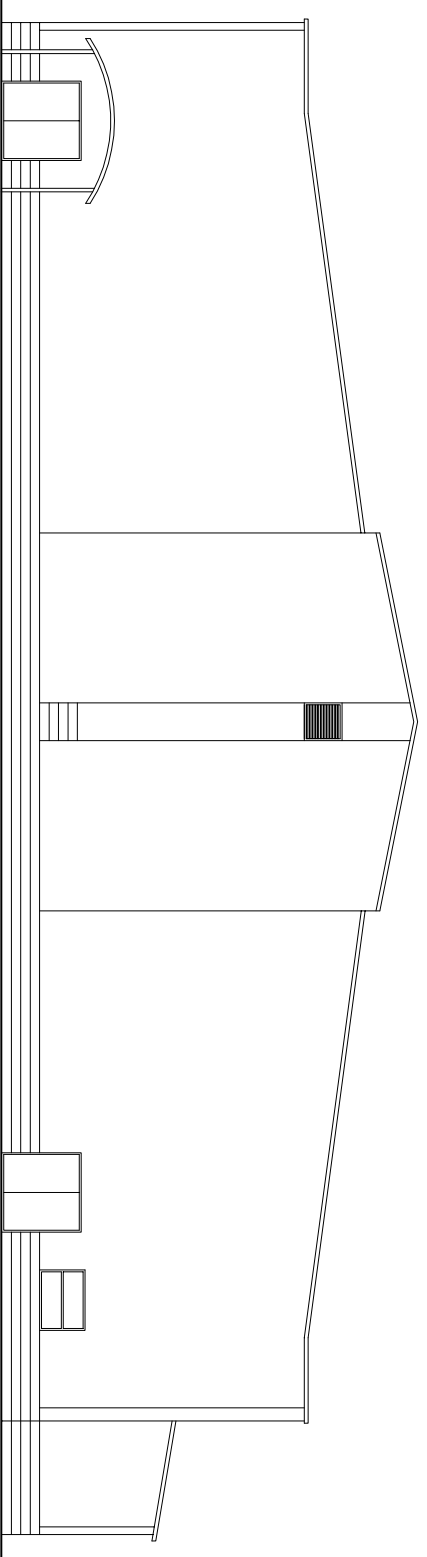

Fasade mot: Vest

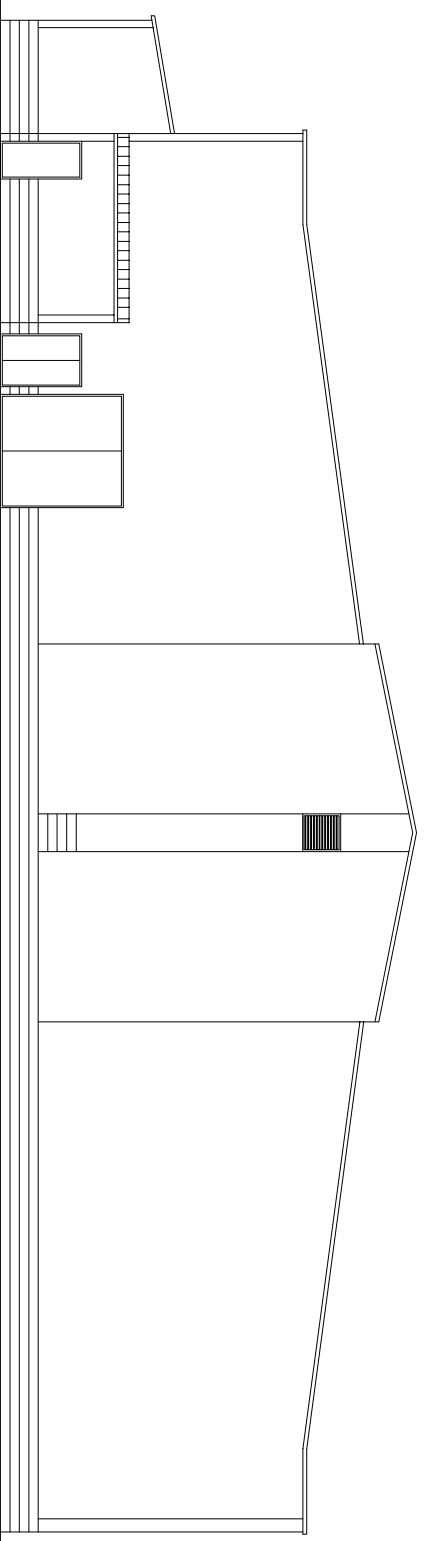

Fasade mot: Øst

A



ARKITEKTLAGET AS
SLOBBERG, STENBERG, MARTINSEN & SANDBY
Postboks 81 2204 Kongsvinge | tlf: 62 88 27 91 fax: 62 88 27 51

KONGSV. ISHALL
EKSISTERENDE HALL

Filnavn: A2-250
Prosj.nr.: 11-2166
Konstr./Tegnet: hqj
Dato: 28.02.11
Målestokk: 1:200

FASADER